


REVISIONS		
DATE	NAME	LIC. No.

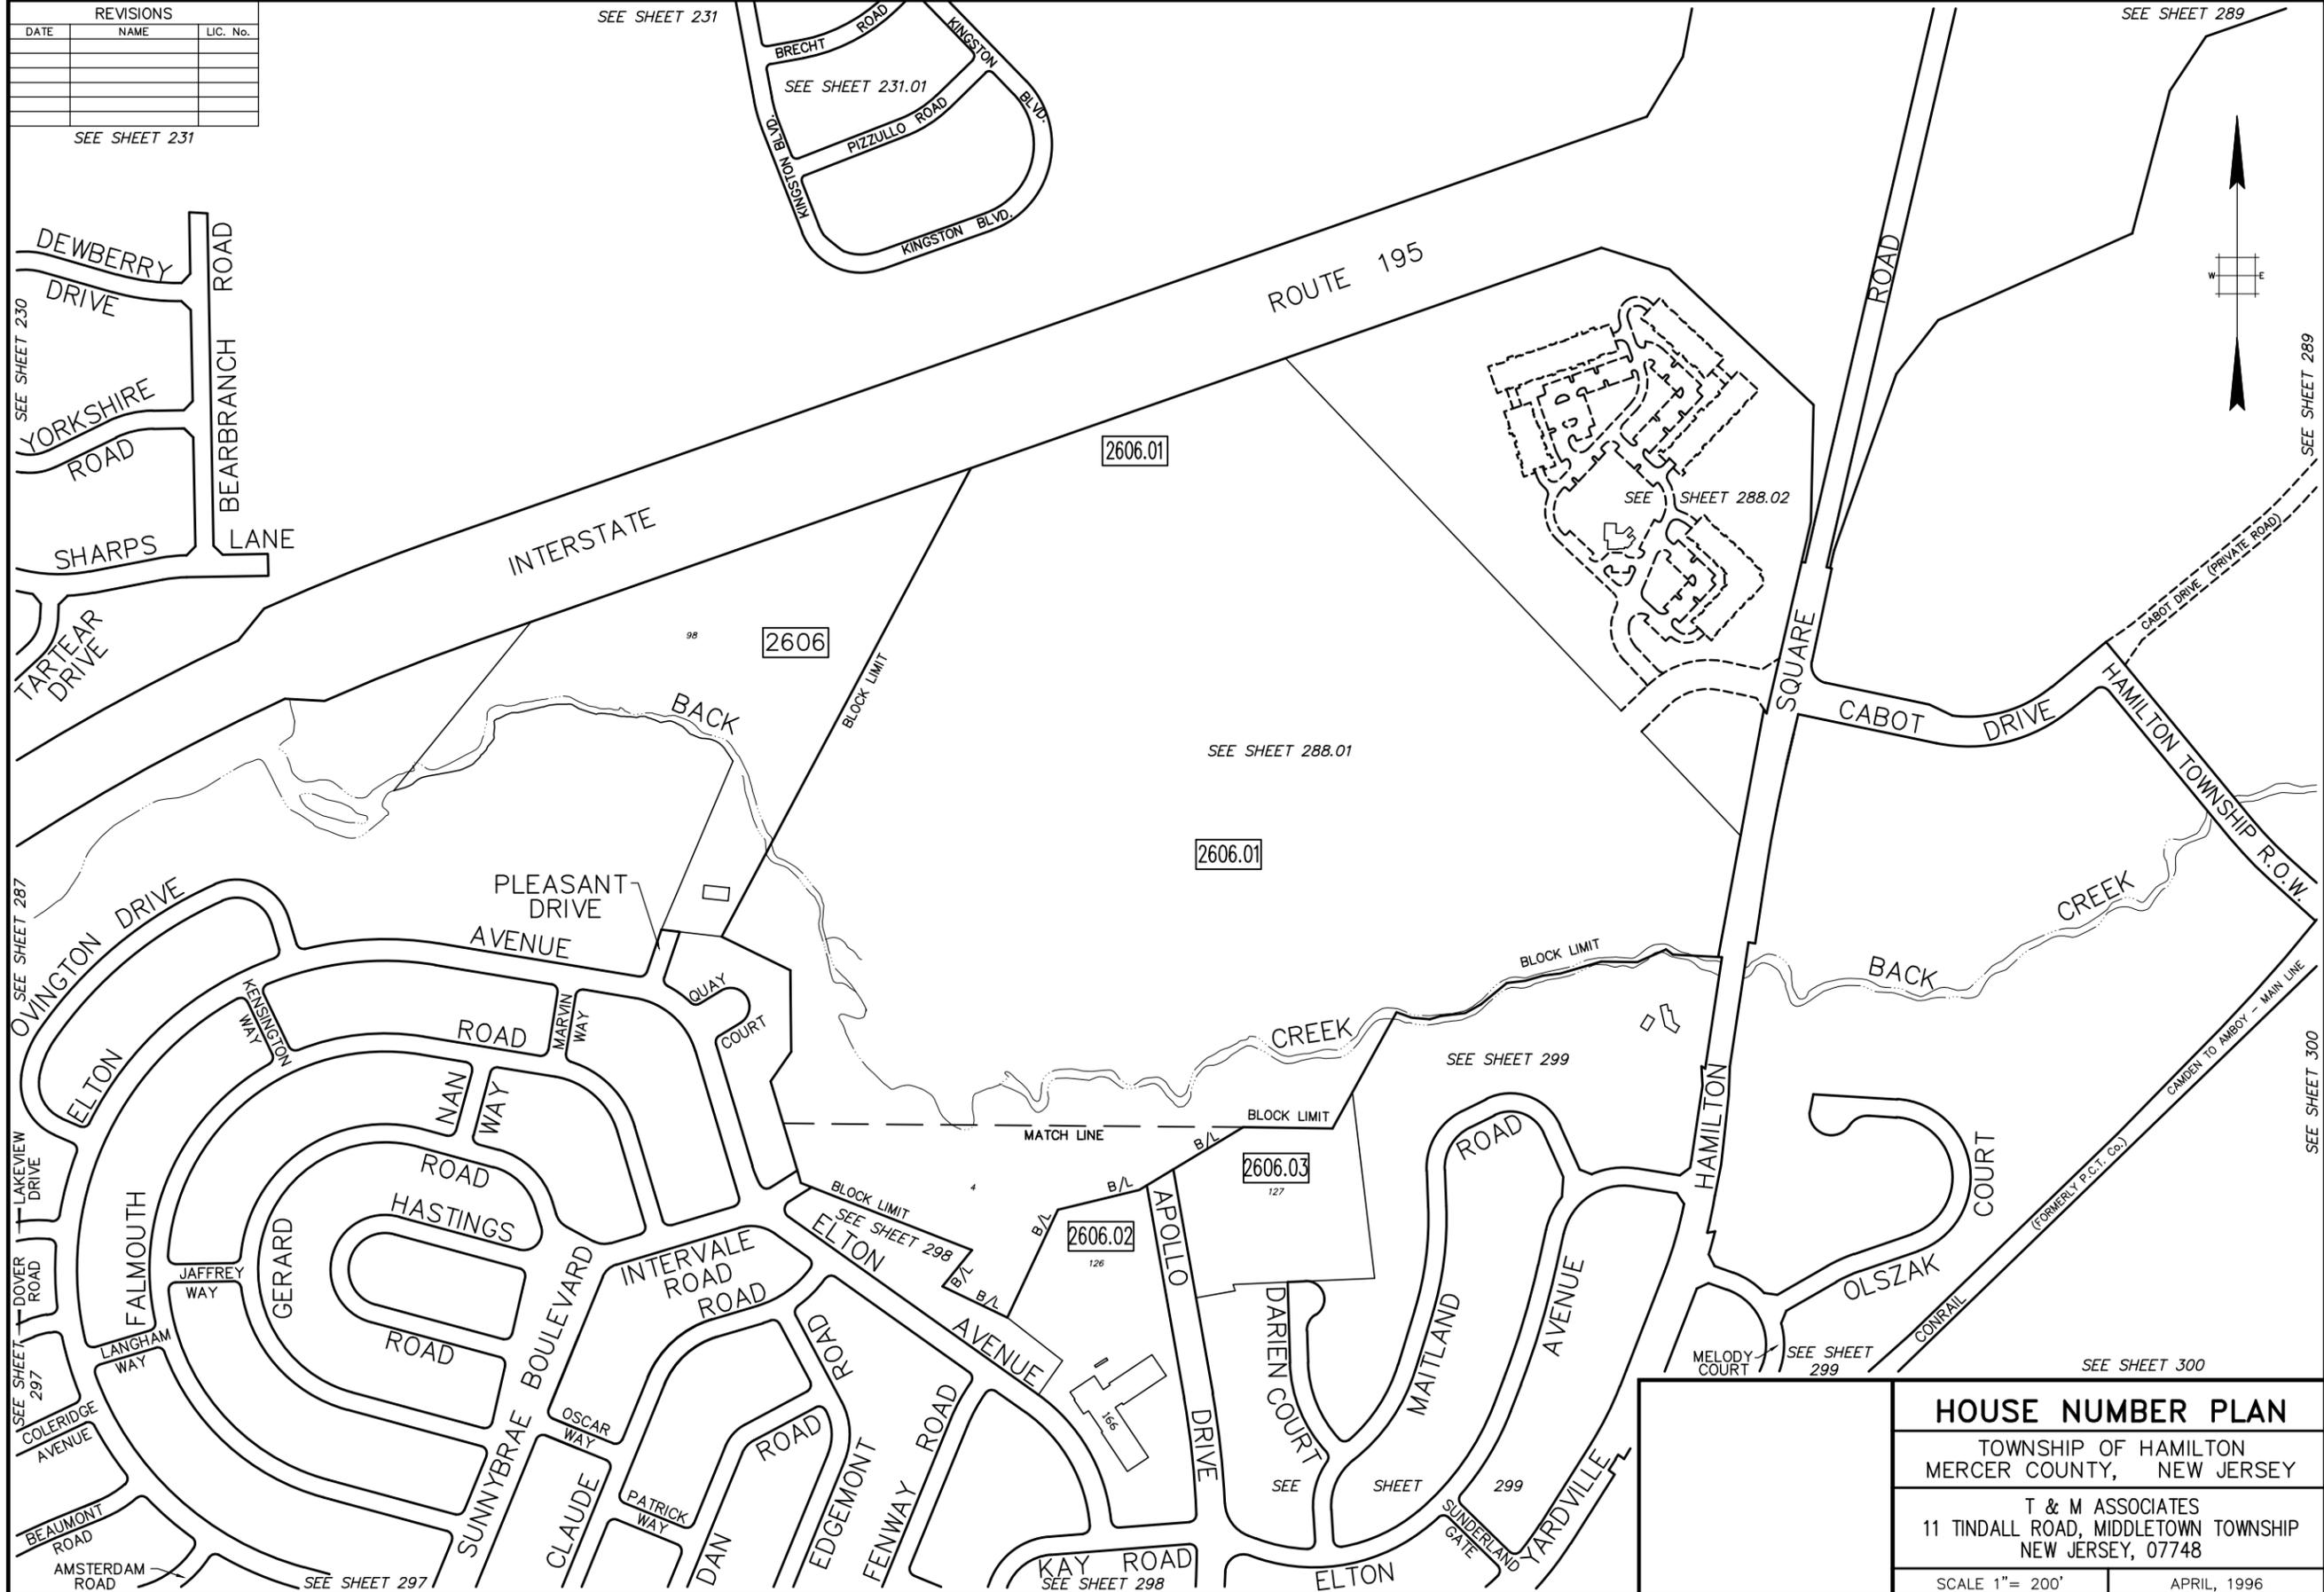

SEE SHEET 231

SEE SHEET 231

SEE SHEET 289

SEE SHEET 230
 DEWBERRY DRIVE
 YORKSHIRE ROAD
 SHARPS LANE
 BEARBRANCH ROAD
 TARTAR DRIVE

SEE SHEET 287
 OVLINGTON DRIVE
 ELTON ROAD
 FALMOUTH ROAD
 GERARD ROAD
 HASTINGS ROAD
 INTERVALE ROAD
 SUNNYBRAE BOULEVARD
 CLAUDE ROAD
 DAN ROAD
 EDGEMONT ROAD
 FENWAY ROAD
 KAY ROAD
 SEE SHEET 297

PLEASANT DRIVE AVENUE
 QUAY COURT
 NAN WAY
 JAFFREY WAY
 LANGHAM WAY
 BEAUMONT ROAD
 AMSTERDAM ROAD
 OSCAR WAY
 PATRICK WAY

BRECHT ROAD
 KINGSTON BLVD.
 PIZZULLO ROAD
 KINGSTON BLVD.
 SEE SHEET 231.01


ROUTE 195
 2606.01

2606
 2606.01

2606.02
 126
 2606.03
 127

SEE SHEET 299
 MATLAND AVENUE
 DARIEN COURT
 ELTON

SEE SHEET 288.02
 SQUARE
 CABOT DRIVE
 HAMILTON TOWNSHIP R.O.W.
 BACK CREEK
 OLSZAK COURT
 HAMILTON ROAD
 MELODY COURT
 SEE SHEET 299
 SEE SHEET 300
 CONRAIL
 CAMDEN TO AMBOY - MAIN LINE

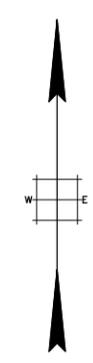

HOUSE NUMBER PLAN

TOWNSHIP OF HAMILTON
 MERCER COUNTY, NEW JERSEY

T & M ASSOCIATES
 11 TINDALL ROAD, MIDDLETOWN TOWNSHIP
 NEW JERSEY, 07748

SCALE 1" = 200' APRIL, 1996

PLOTTED: 05/28/96
 BASE INFO - DCA Rotation: 070700°
 Base Point: C.O.