


REVISIONS		
DATE	NAME	LIC. No.
11/2021	VINCENT J. RIGELON, JR.	33111

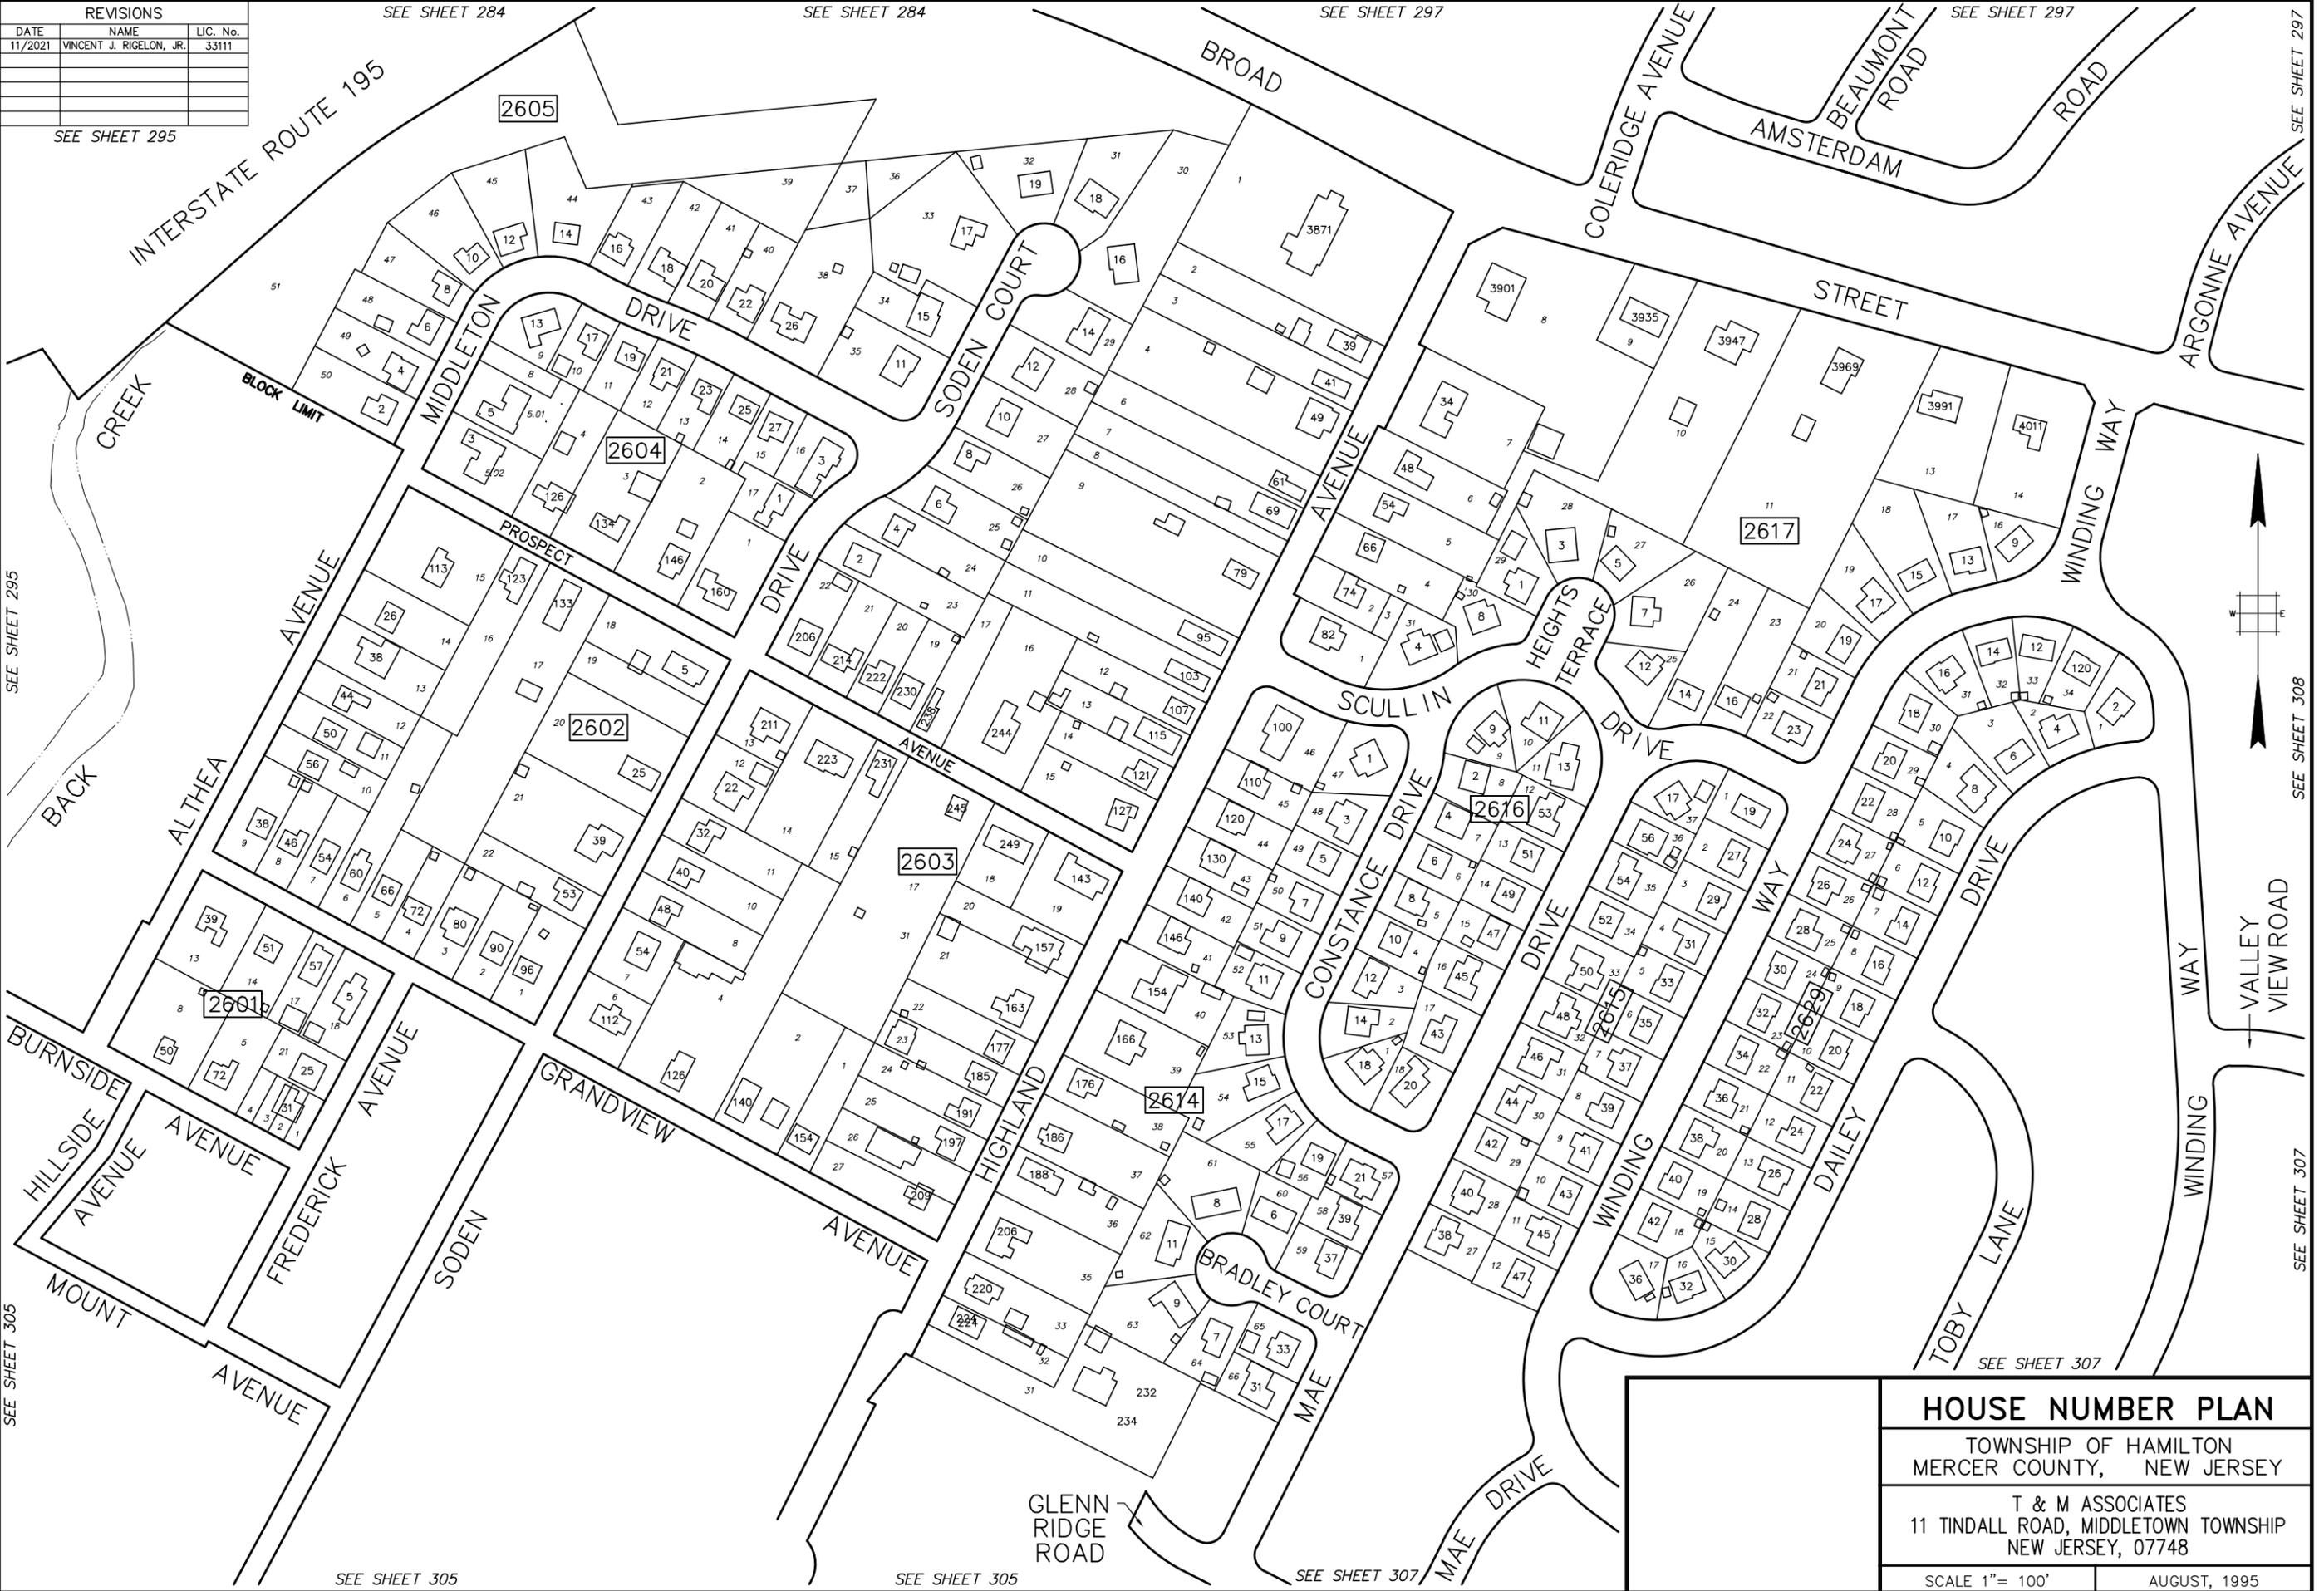

SEE SHEET 295

SEE SHEET 305

SEE SHEET 284

SEE SHEET 284

SEE SHEET 297

SEE SHEET 297

SEE SHEET 297

SEE SHEET 308

SEE SHEET 307

SEE SHEET 305

SEE SHEET 305

SEE SHEET 307

HOUSE NUMBER PLAN

TOWNSHIP OF HAMILTON
MERCER COUNTY, NEW JERSEY

T & M ASSOCIATES
11 TINDALL ROAD, MIDDLETOWN TOWNSHIP
NEW JERSEY, 07748

SCALE 1"= 100' AUGUST, 1995

PLOTTED: 03/26/96
BASE INFO - DCA Rotation: 000000
Base Point: 00