

REVISIONS		
DATE	NAME	LIC. No.



SEE SHEET 314

SEE SHEET 315

SEE SHEET 316

SEE SHEET 316

UPPER FREEHOLD TOWNSHIP  
MONMOUTH COUNTY

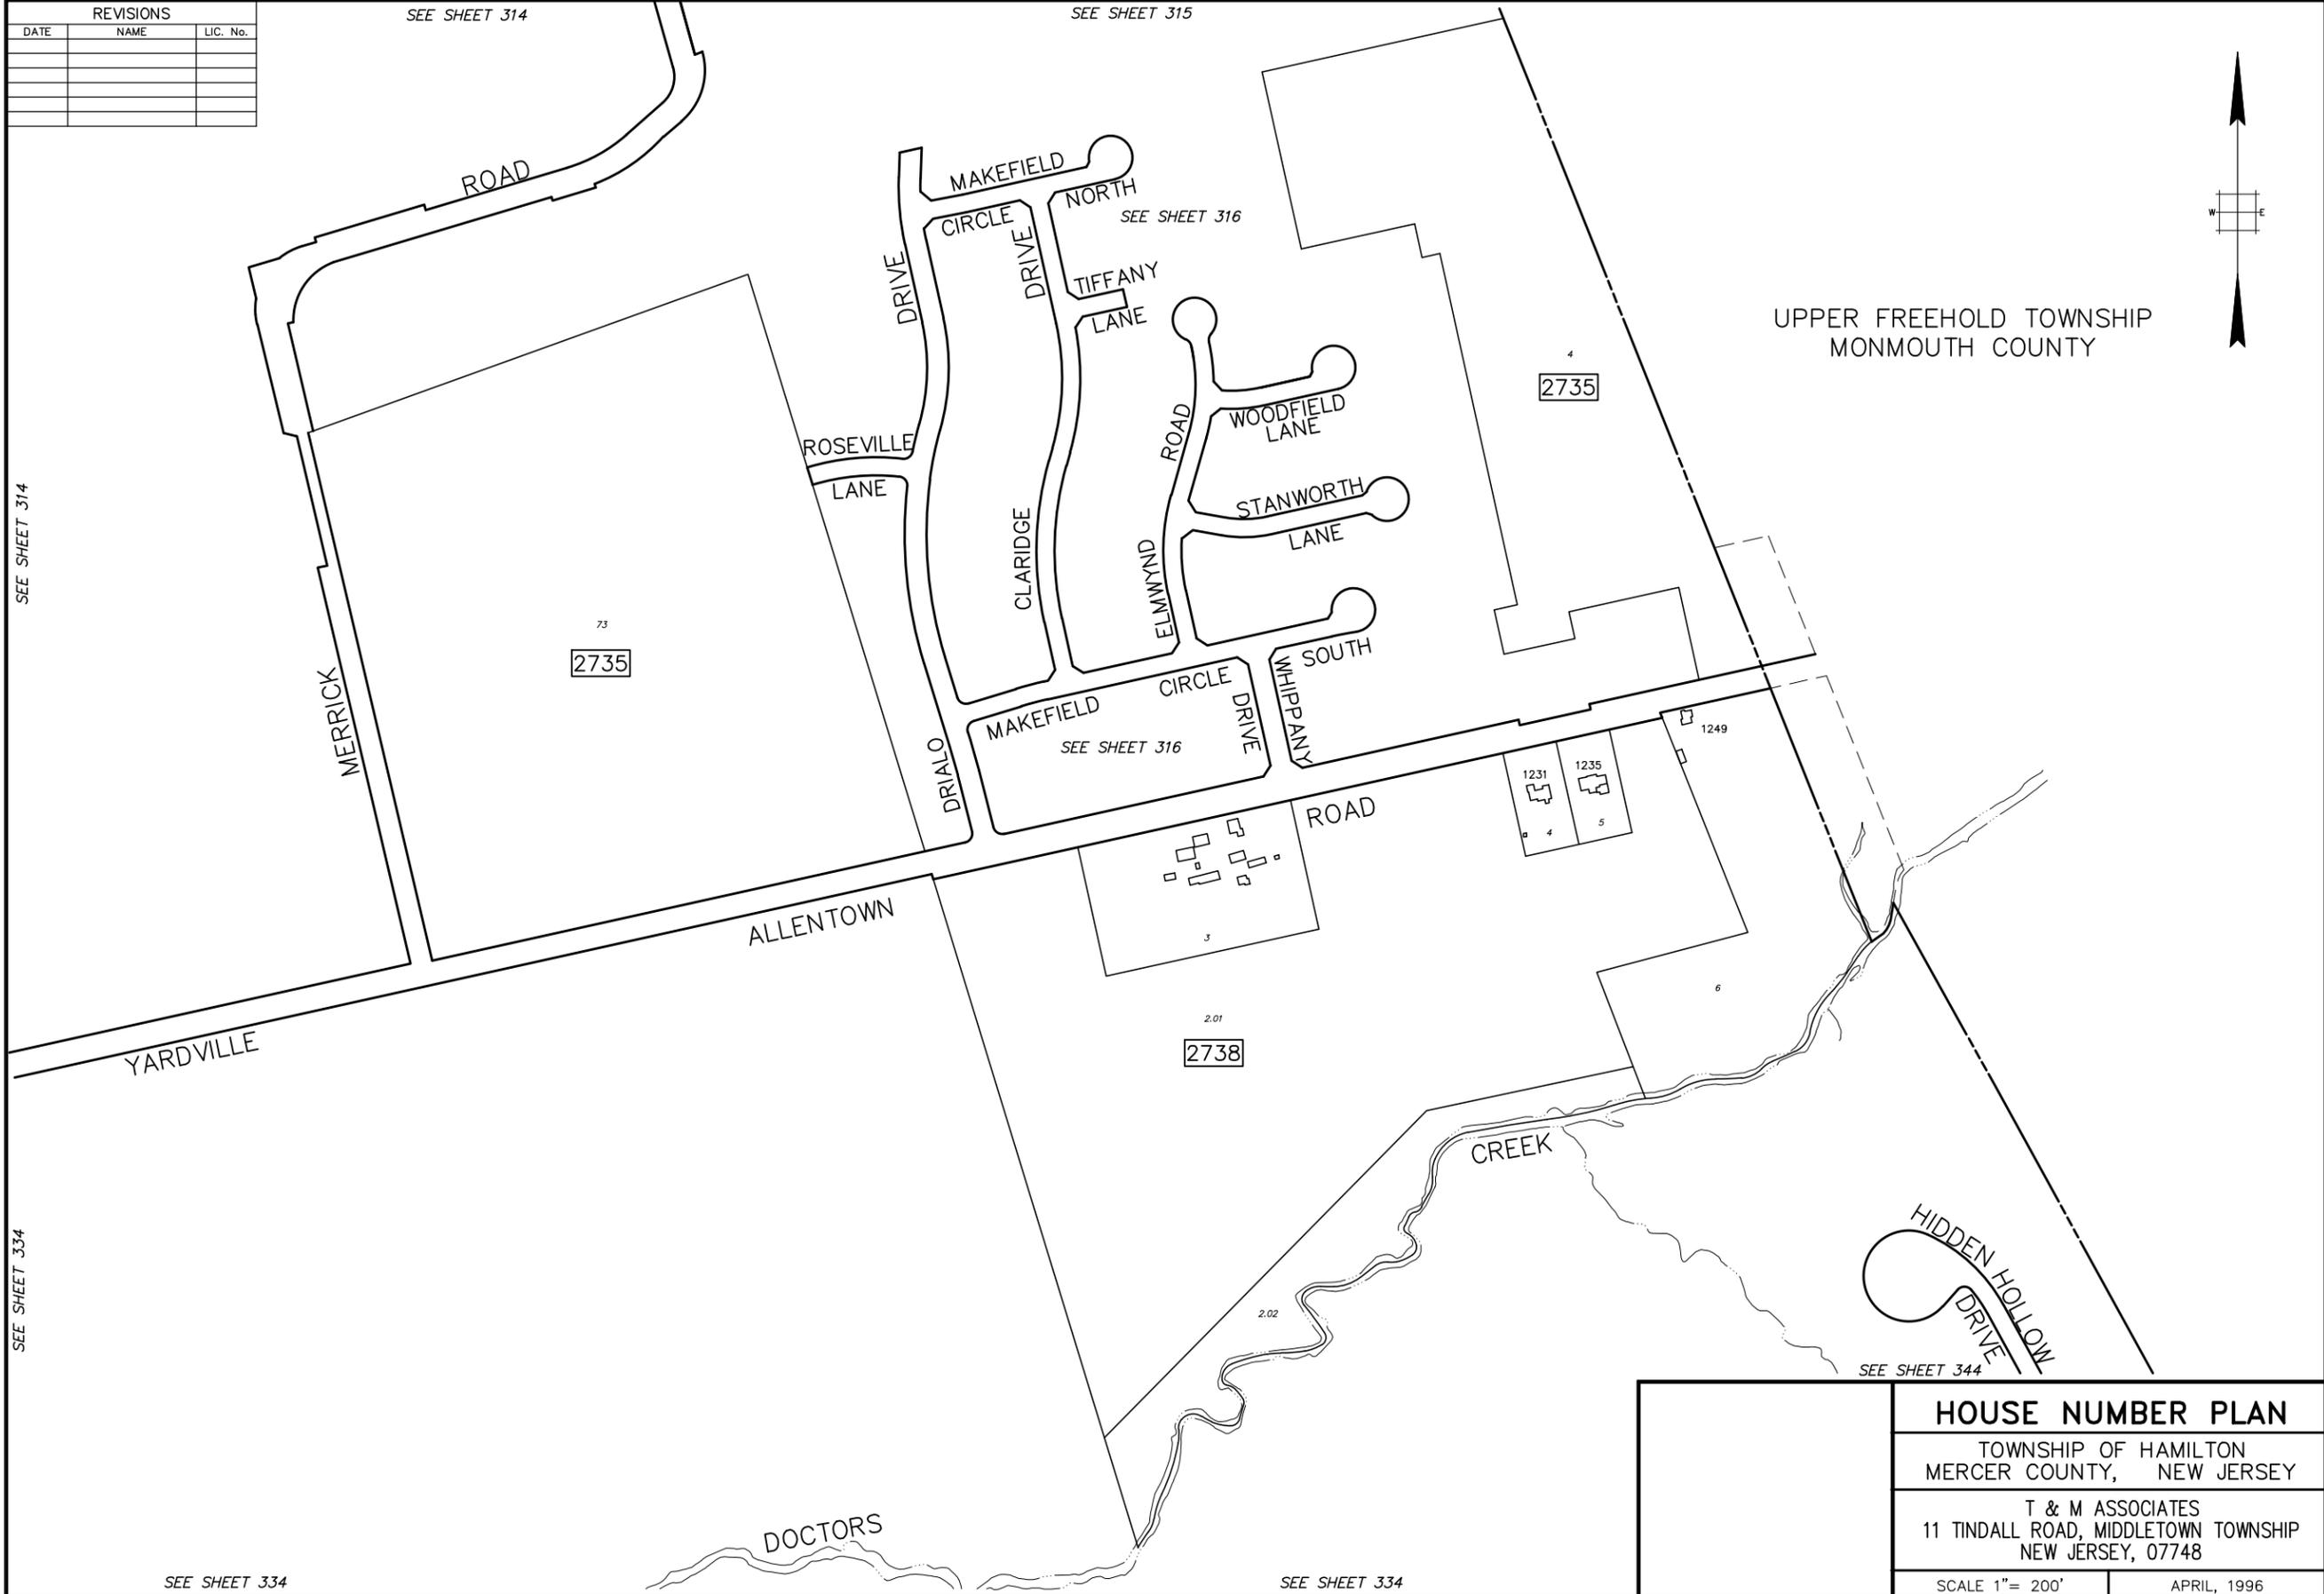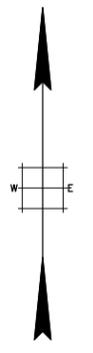

SEE SHEET 314

SEE SHEET 334

SEE SHEET 334

SEE SHEET 334

HIDDEN HOLLOW  
DRIVE  
SEE SHEET 344

<b>HOUSE NUMBER PLAN</b>	
TOWNSHIP OF HAMILTON MERCER COUNTY, NEW JERSEY	
T & M ASSOCIATES 11 TINDALL ROAD, MIDDLETOWN TOWNSHIP NEW JERSEY, 07748	
SCALE 1" = 200'	APRIL, 1996