

REVISIONS		
DATE	NAME	LIC. No.
11/2017	VINCENT J. RIGELON, JR.	33111

SEE SHEET 306


CONRAIL  
(FORMERLY P.T.C. Co.)  
CAMDEN TO AMBOY - MAIN LINE

SEE SHEET 318

SEE SHEET 318

SEE SHEET 324

SEE SHEET 319

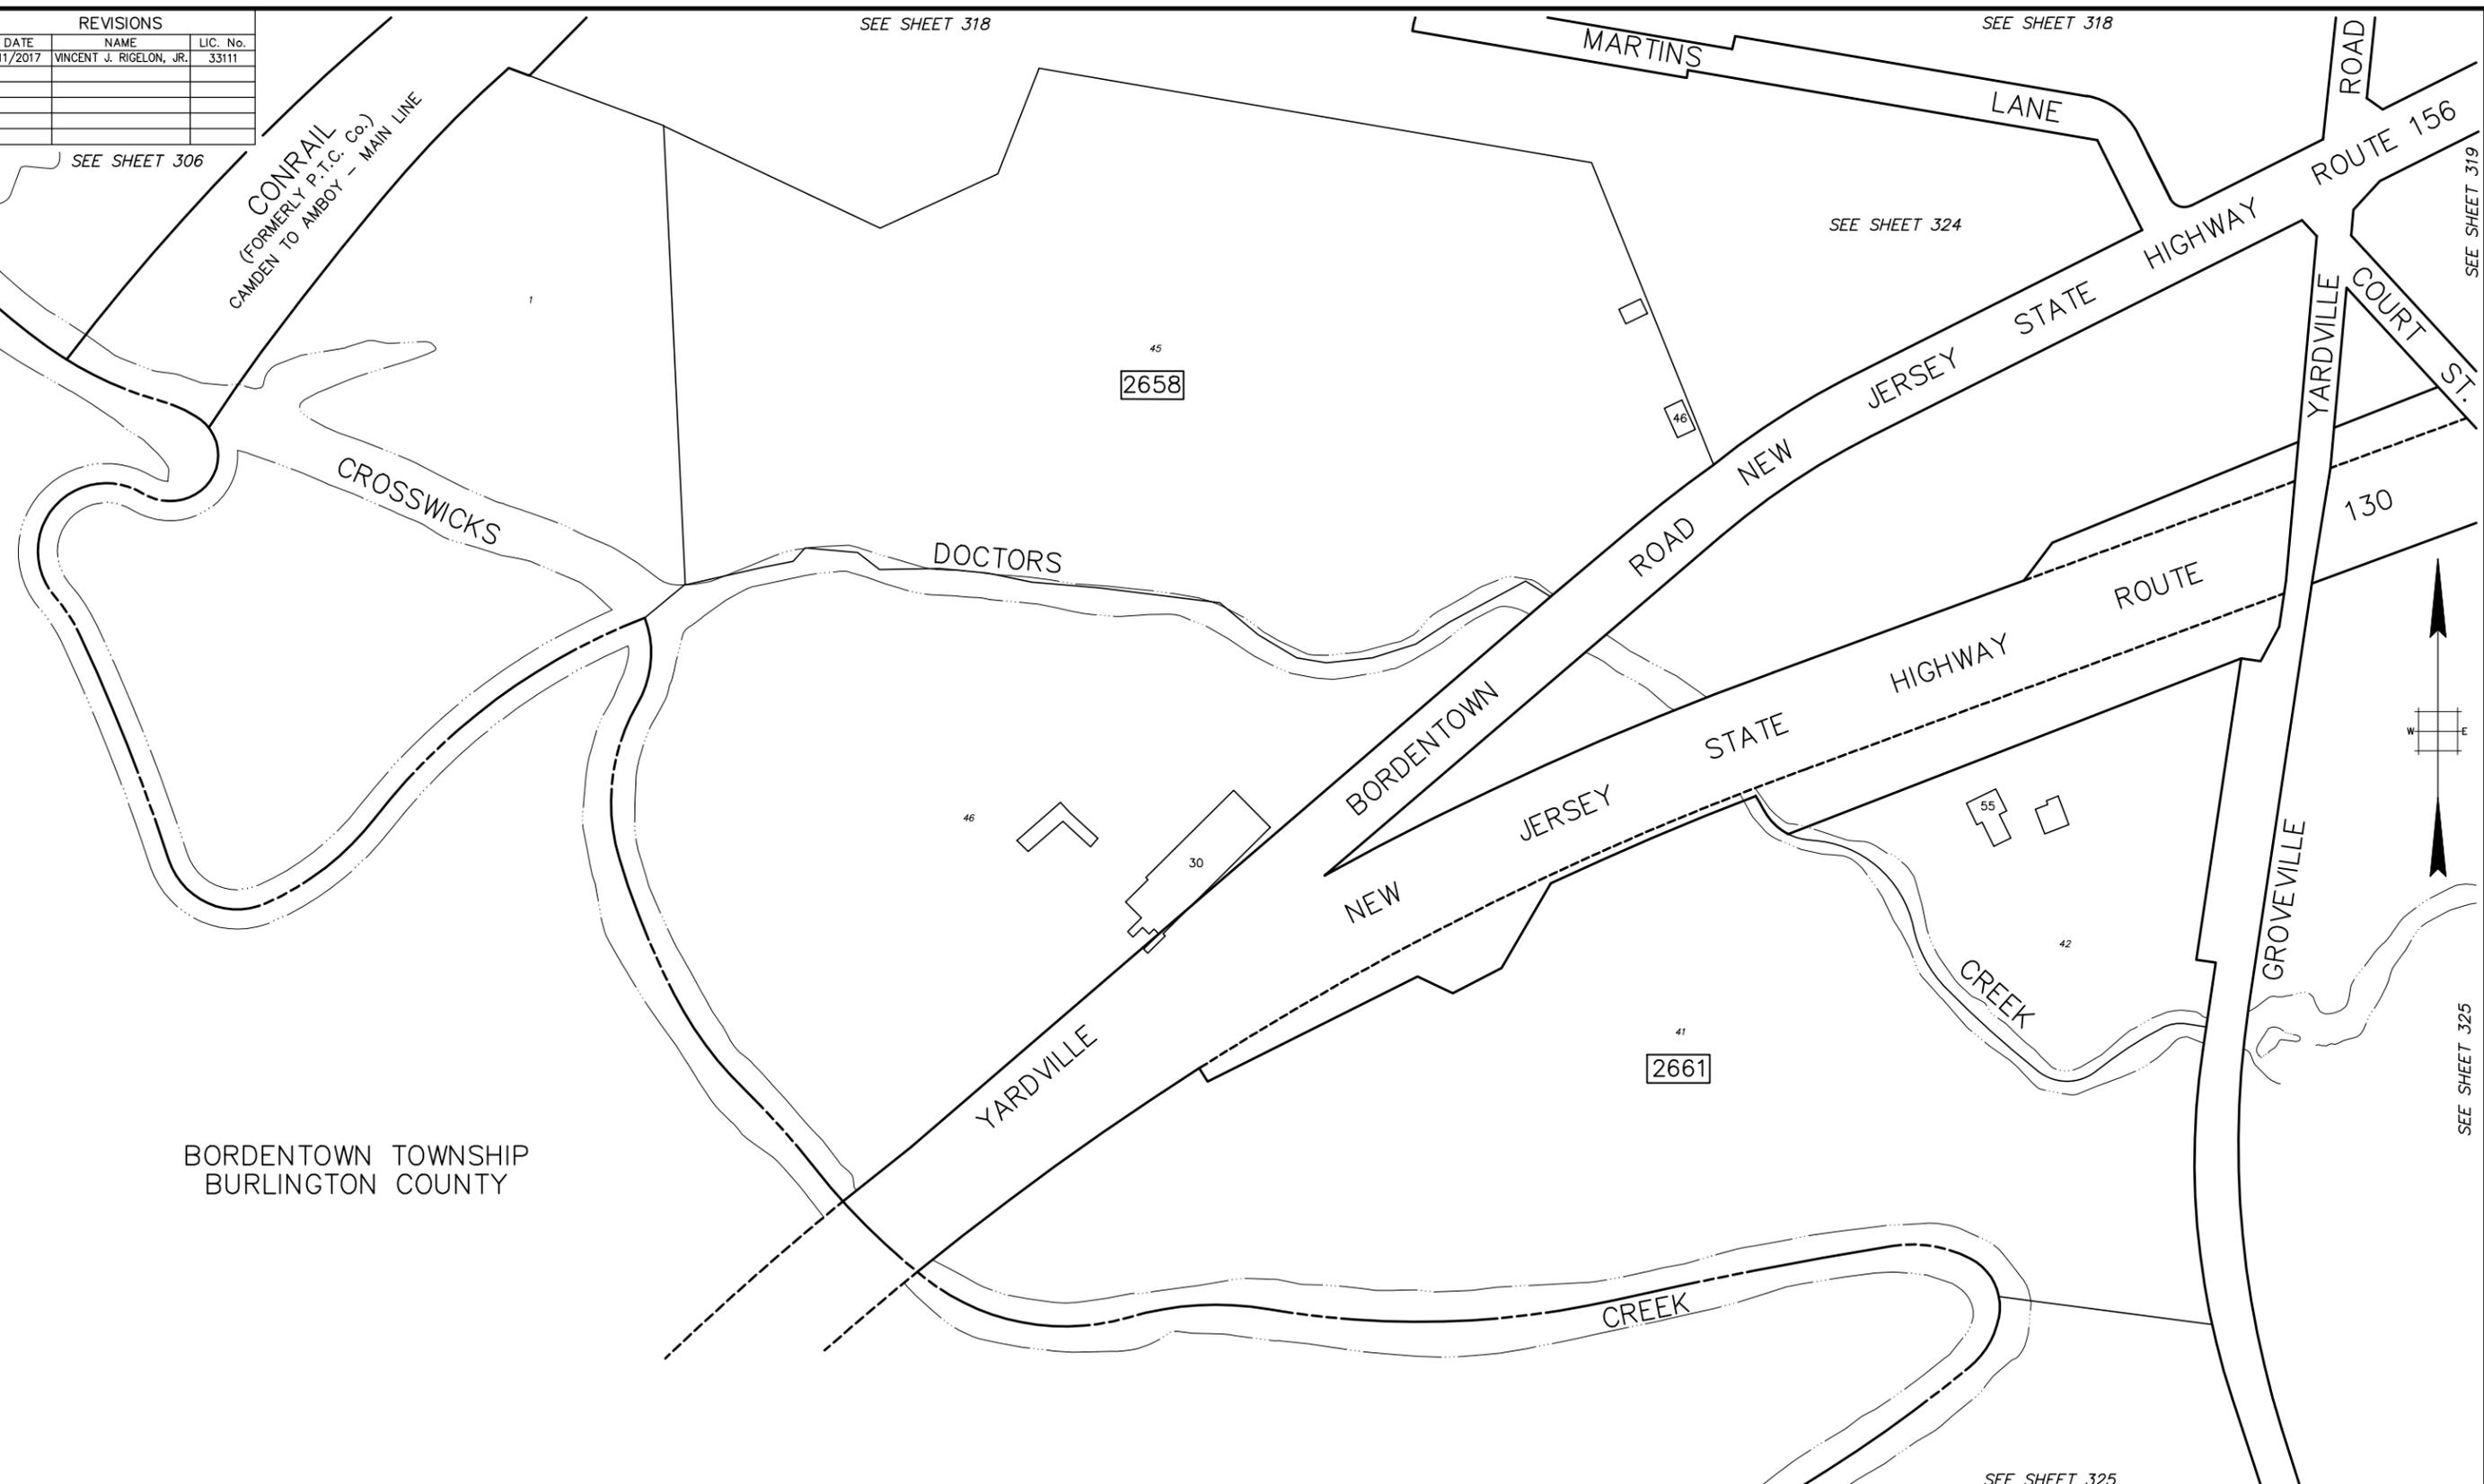

BORDENTOWN TOWNSHIP  
BURLINGTON COUNTY

SEE SHEET 325

<b>HOUSE NUMBER PLAN</b>	
TOWNSHIP OF HAMILTON MERCER COUNTY, NEW JERSEY	
T & M ASSOCIATES 11 TINDALL ROAD, MIDDLETOWN TOWNSHIP NEW JERSEY, 07748	
SCALE 1" = 100'	APRIL, 1996

PLOTTED: 03/28/96  
BASE INFO - DCA Rotation: 00000°  
Base Point: 00