

PLOTTED: 04/16/96

Base Point: 0.0

DCA Rotation: 0°0'00"


BASE INFO -

REVISIONS		
DATE	NAME	LIC. No.
11/2017	VINCENT J. RIGELON, JR.	33111

SEE SHEET 318

SEE SHEET 318

SEE SHEET 323

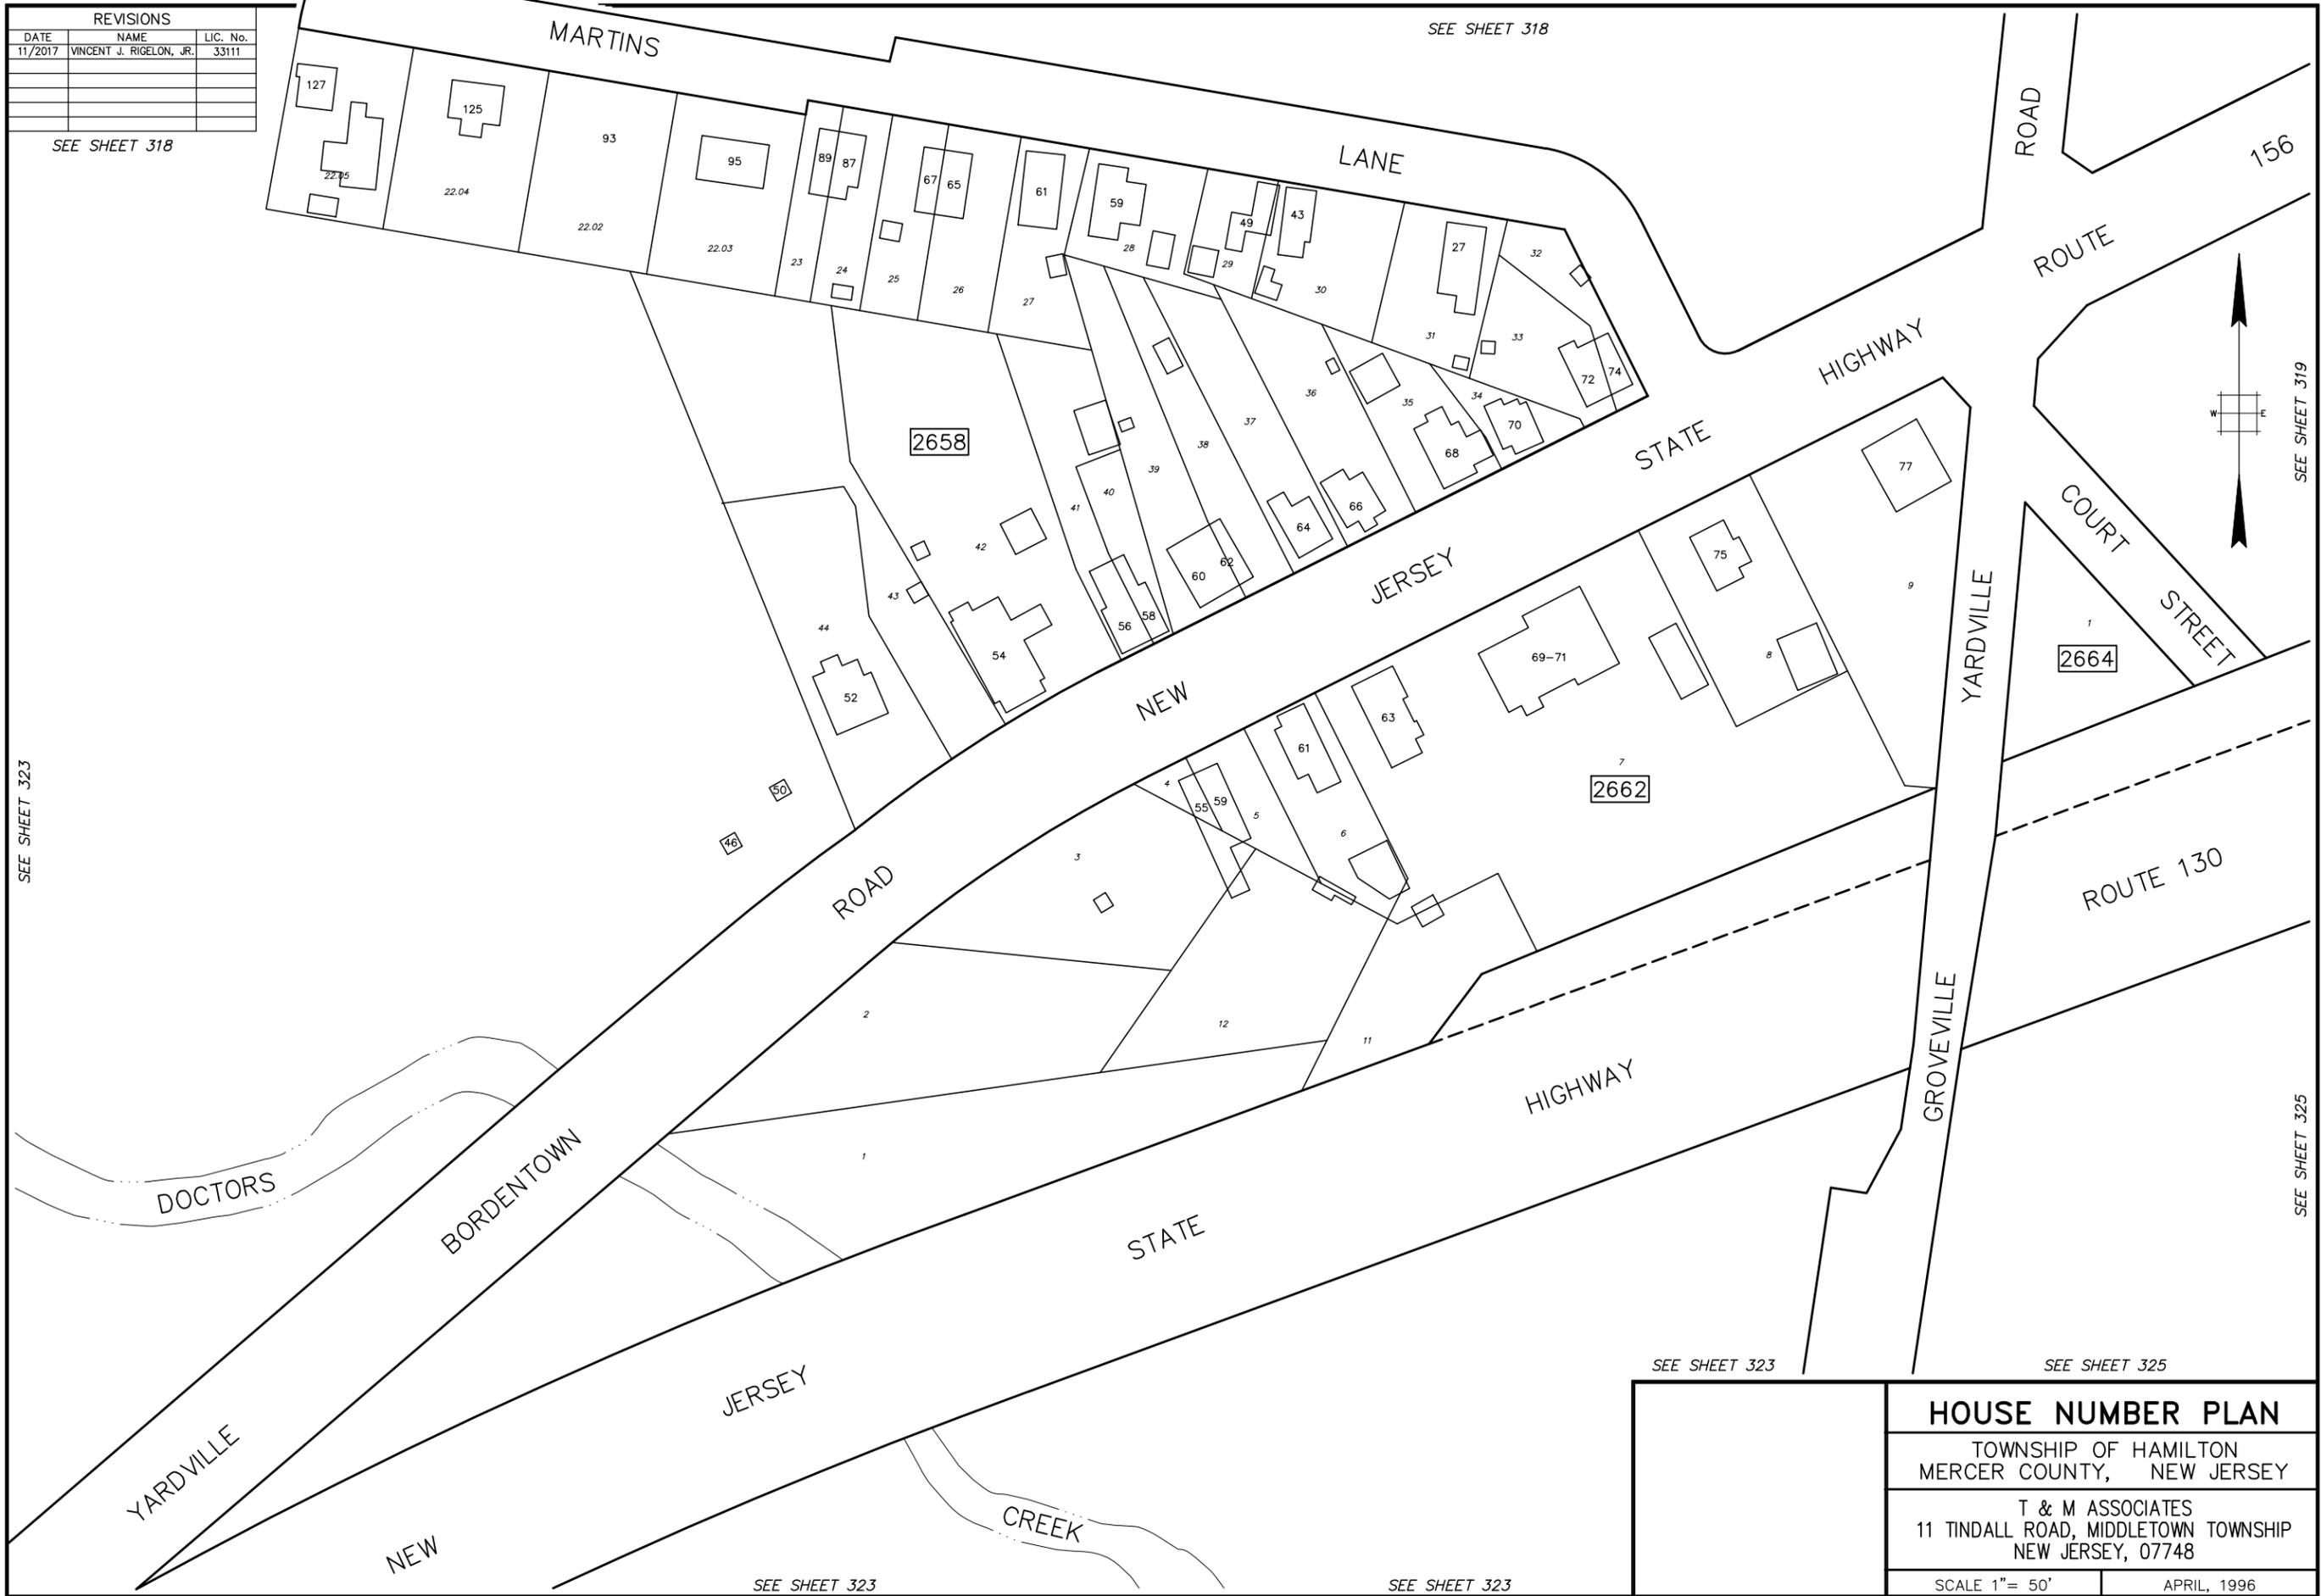

SEE SHEET 319

SEE SHEET 325

SEE SHEET 323

SEE SHEET 325

### HOUSE NUMBER PLAN

TOWNSHIP OF HAMILTON  
MERCER COUNTY, NEW JERSEY

T & M ASSOCIATES  
11 TINDALL ROAD, MIDDLETOWN TOWNSHIP  
NEW JERSEY, 07748

SCALE 1" = 50'

APRIL, 1996

SEE SHEET 323

SEE SHEET 323