

PLOTTED: 04/01/96

Base Point: 0,0


DCA Rotation: 0°00'00"

BASE INFO -

REVISIONS		
DATE	NAME	LIC. No.

SEE SHEET 334

SEE SHEET 344

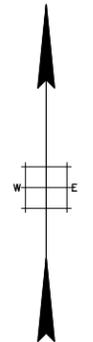


UPPER FREEHOLD TOWNSHIP
MONMOUTH COUNTY

SEE SHEET 334

SEE SHEET 343.01

SEE SHEET 343

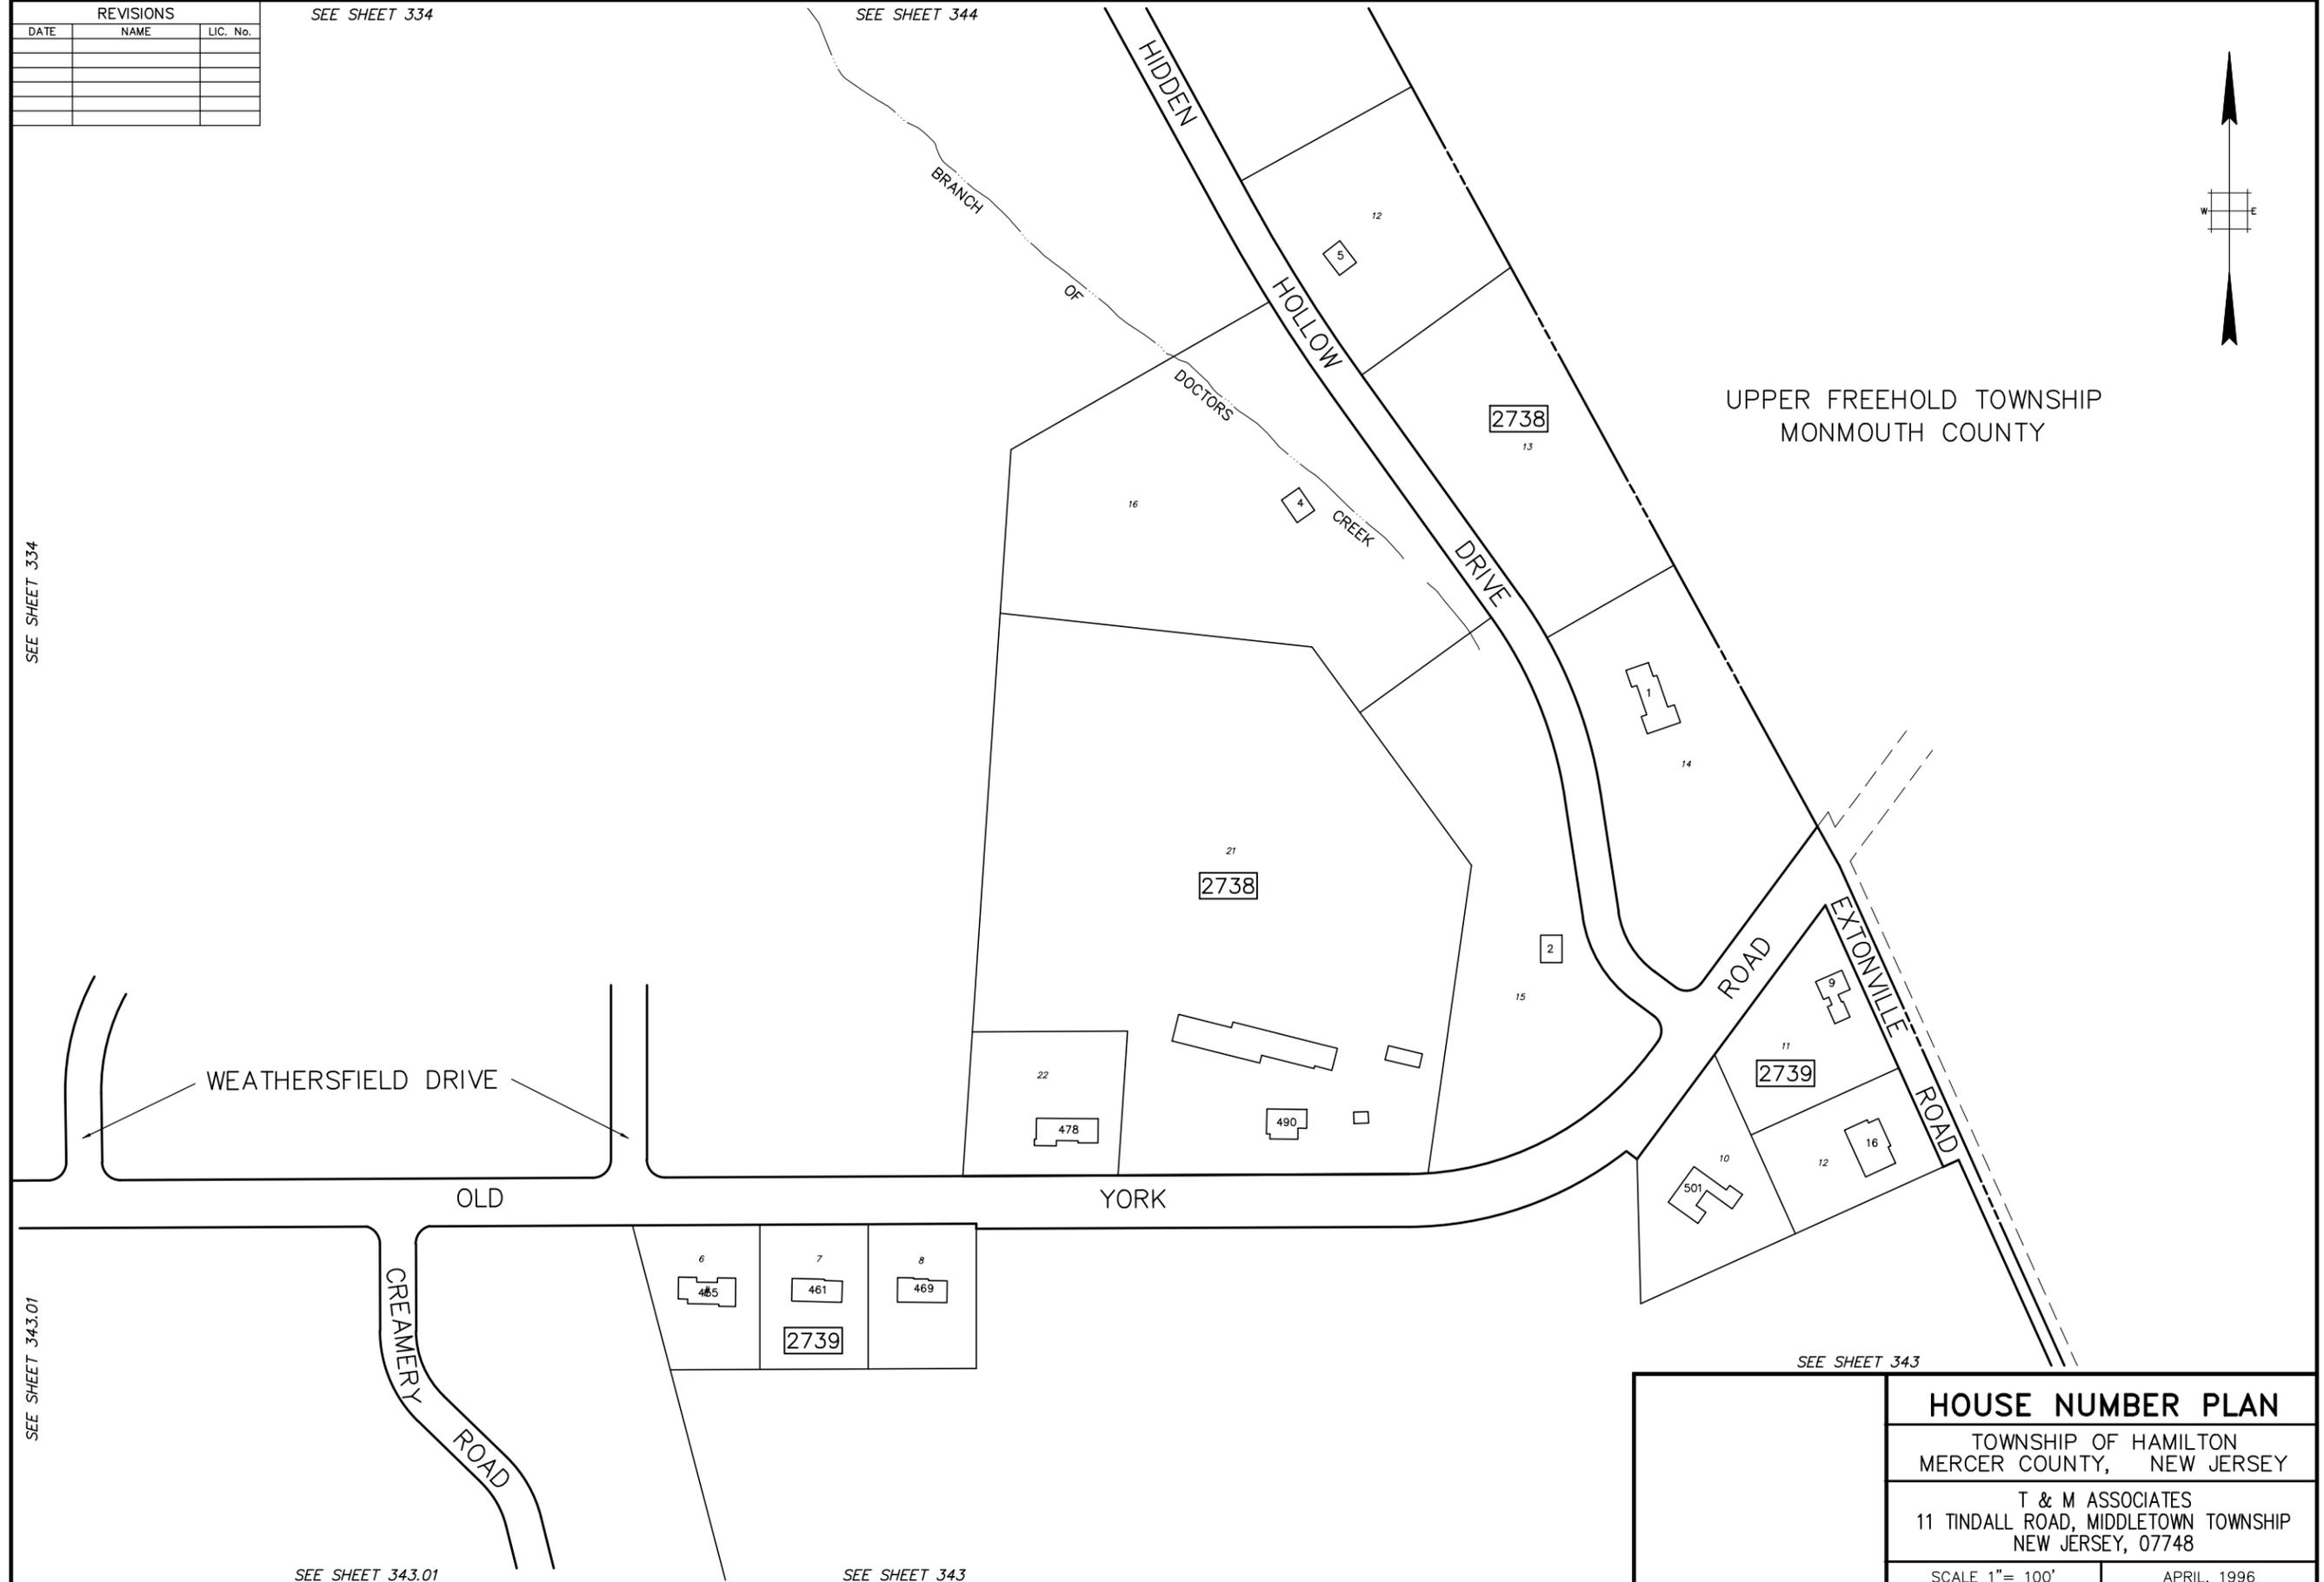

SEE SHEET 343.01

SEE SHEET 343

HOUSE NUMBER PLAN

TOWNSHIP OF HAMILTON
MERCER COUNTY, NEW JERSEY

T & M ASSOCIATES
11 TINDALL ROAD, MIDDLETOWN TOWNSHIP
NEW JERSEY, 07748

SCALE 1" = 100'

APRIL, 1996